



TABULATIONS:

LOT	AREA SF	ACRE	BLDG. AREA	COVERAGE	PKG. REQ. RETAIL REST.	PKG. REQ. TOT.	PKG. PROV	PKG. RATIO
PHASE I	693,142	15.91	151,580	22.12%	683	212	895	1,020
								SP/1000 SF
								6.41

NOTES: • PKG REQ: RET. 1/200 REST. 1/100 SF of public space
 2116 SF OF IN-LINE RETAIL IS REST.
 (NOTE: 20% OF IN-LINE RETAIL IS REST.)

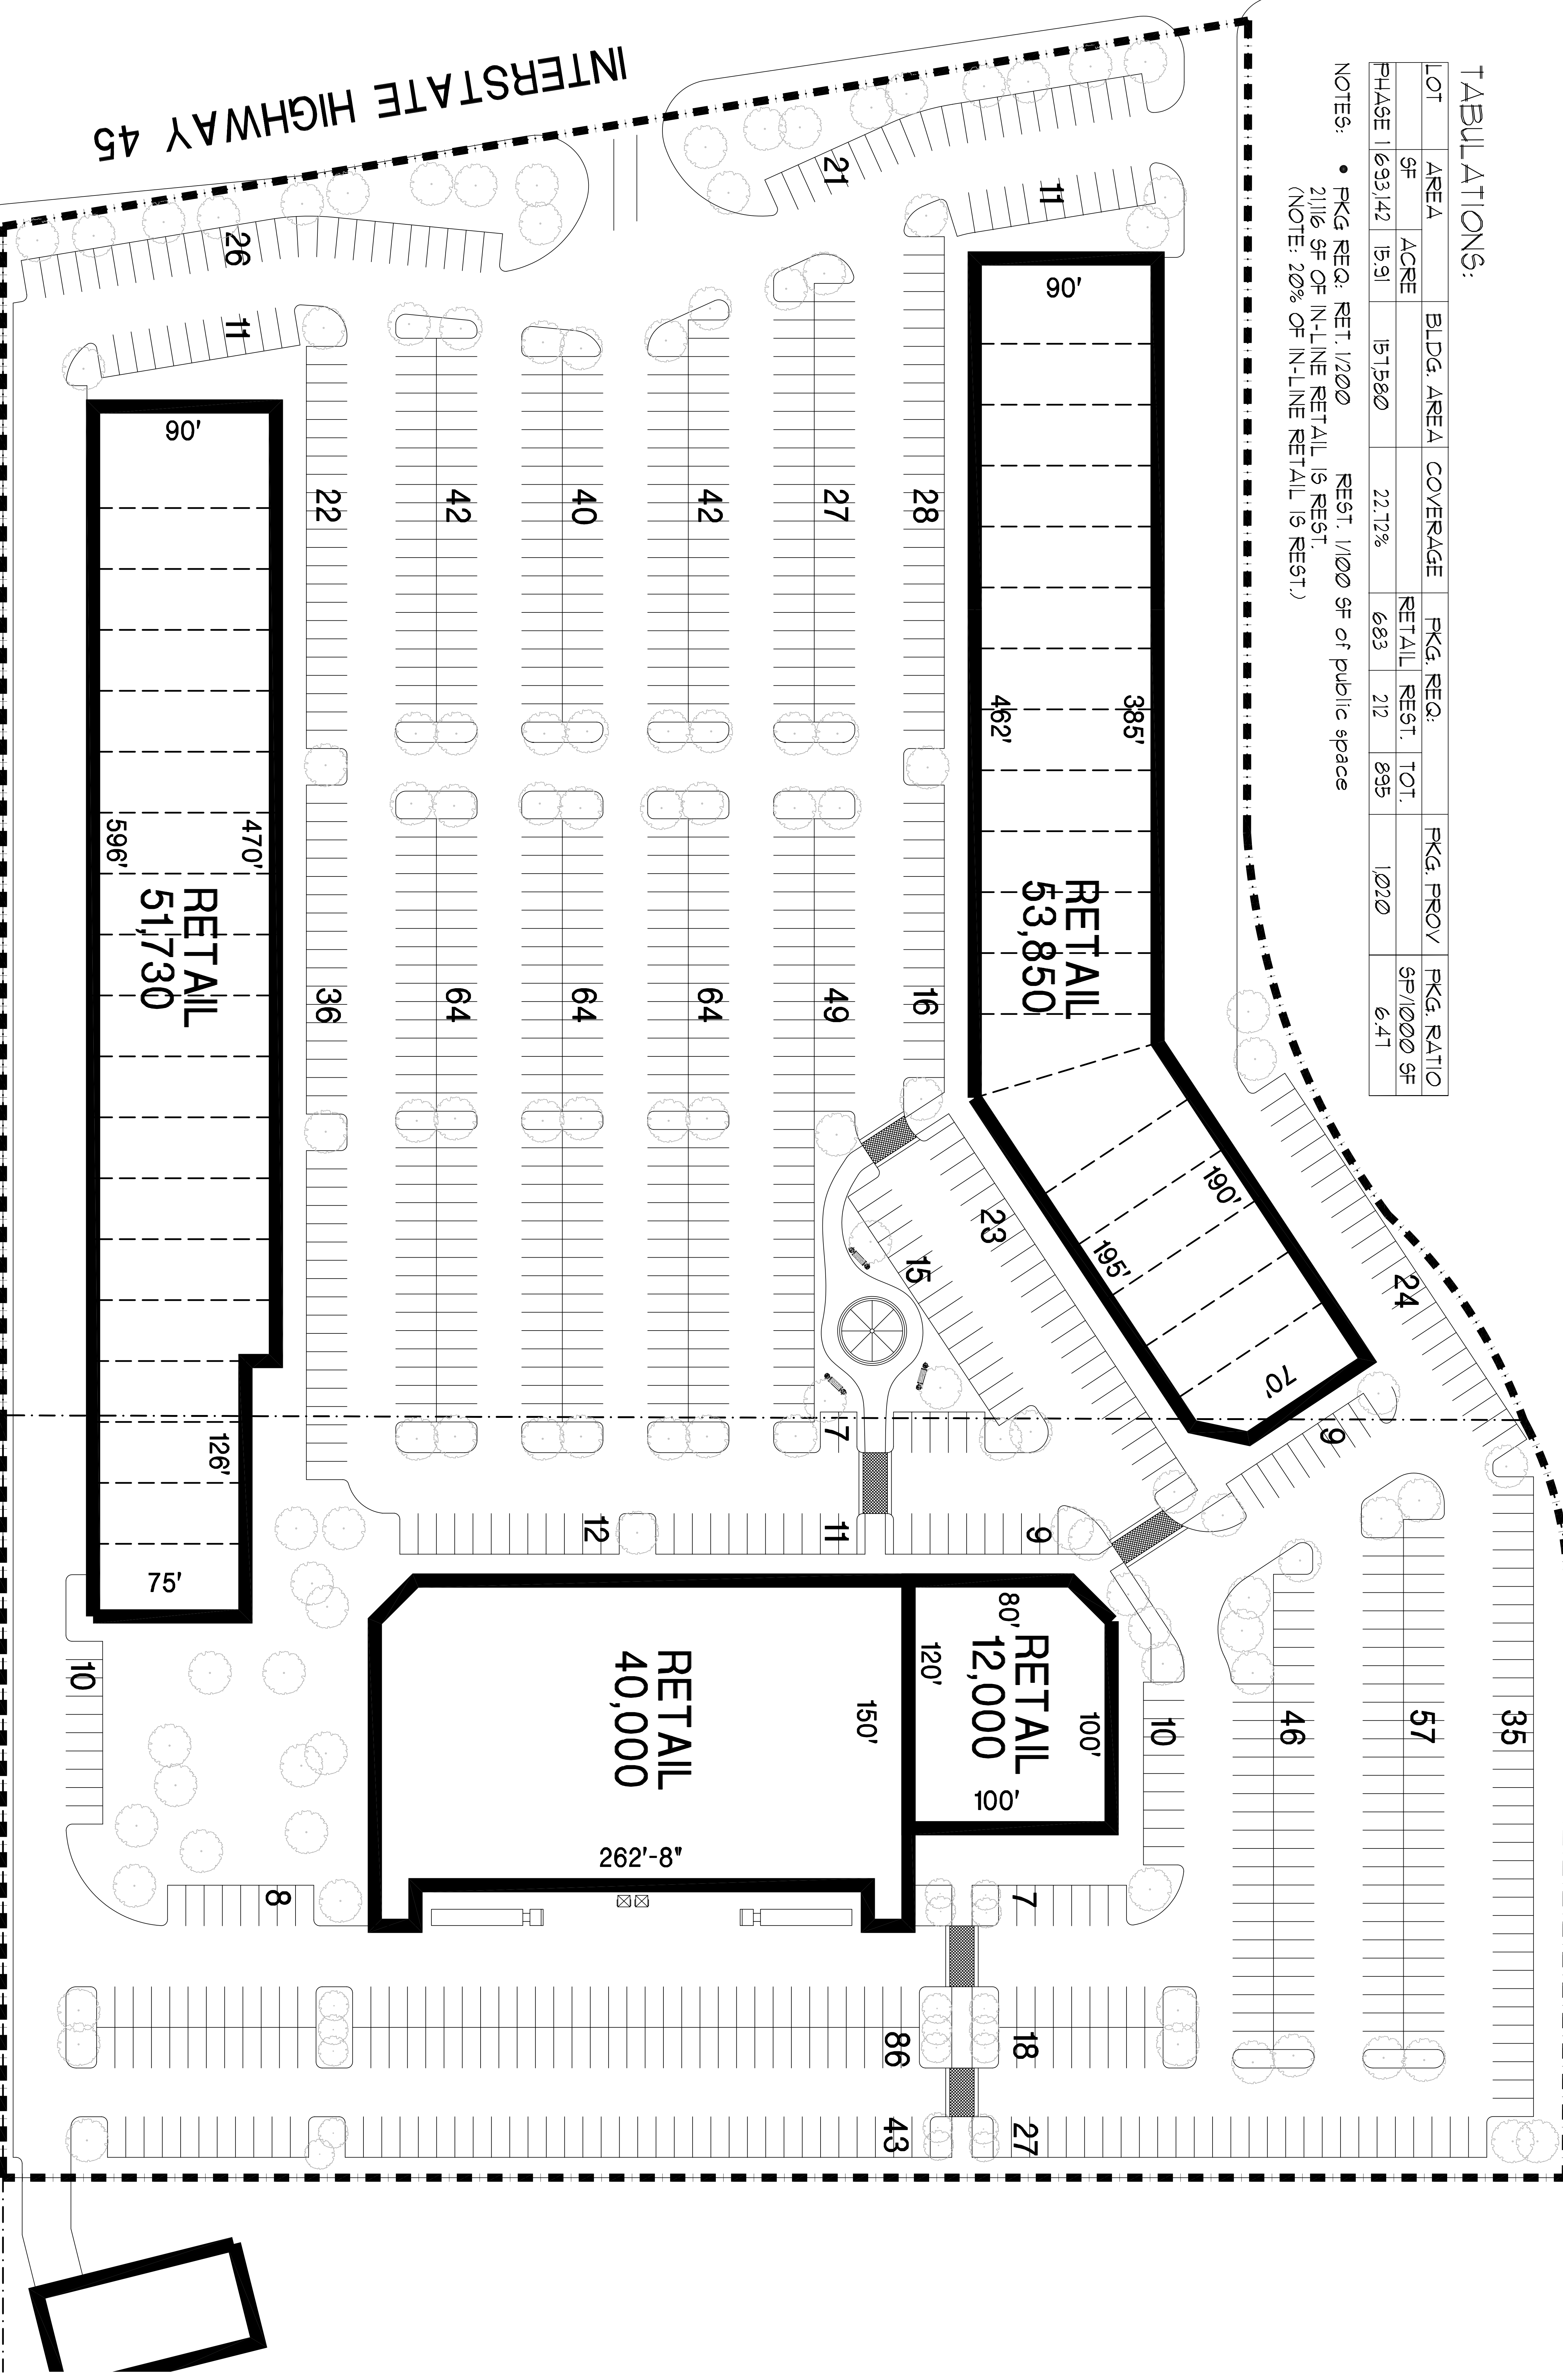

01 SITE PLAN

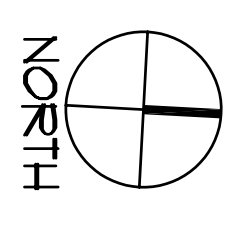

1" = 30'-0"

O'BRIEN & ASSOCIATES, INC.
 ARCHITECTURE • INTERIORS • PLANNING

6310 HARVEST HILL ROAD • SUITE 198 • DALLAS, TEXAS 75230 • (972) 798-100 • FAX (972) 798-4828
 www.obriensd.com

INTERSTATE HIGHWAY 45
 THE WOODLANDS, TEXAS

SAM MOON

SP15-B
 SCALE: 1" = 30'-0" JOB#: 24285 • ISSUE DATE: 04/28/05
 APPROVED BY: _____ DATE: _____

THESE DRAWINGS OR PART THEREOF MAY NOT BE REPRODUCED OR TRANSMITTED IN ANY FORM OR BY ANY MEANS, ELECTRONIC OR MECHANICAL, INCLUDING PHOTOCOPYING, RECORDING, OR BY ANY INFORMATION STORAGE AND RETRIEVAL SYSTEM, WITHOUT PERMISSION IN WRITING FROM O'BRIEN & ASSOCIATES, INC.